

M 1:200


Bereich-1:

- 1. Decke abfräsen: F=291,015 m²
- 2. Bereich Vollausbau h=60cm: F=15,387 m²
- 3. TB neu: L=51,0 m
- 4. KD=4 Stk, Schieber=2 Stk



Bereich-2:

- 1. Decke NEU=TS: F=98,811 m²
- 2. Fugenlänge: L=118 m
- 3. TB neu: L=11,0 m
- 4. Vollausbau: F=6,40 m²
- 5. KD=2 Stk, Schieber=0 Stk

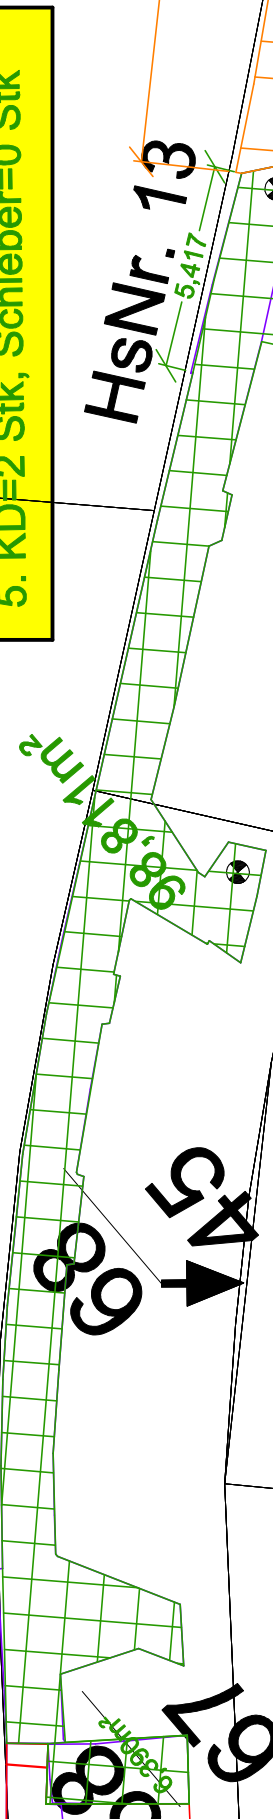

Bereich-3:

- 1. Decke, TS- NEU: F=86,26 m²
- 2. FSS abtragen: F=100 m²
- 3. Asphalt DS abtragen: F=9 m²
- 4. Fugenlänge: L=95 m
- 5. TB neu: L=36,0 m
- 6. KD=0 Stk, Schieber=2 Stk

